



FINE  
LINZ  
DRAFTING  
602-237-3372

ELEVATIONS  
CONNER HOUSE

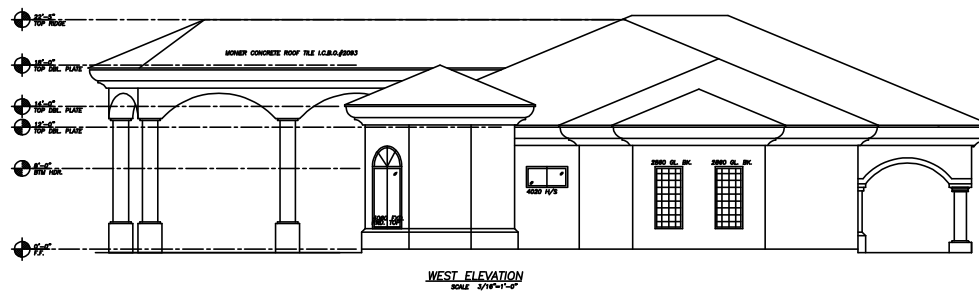

WEST ELEVATION  
SCALE 3/16"=1'-0"

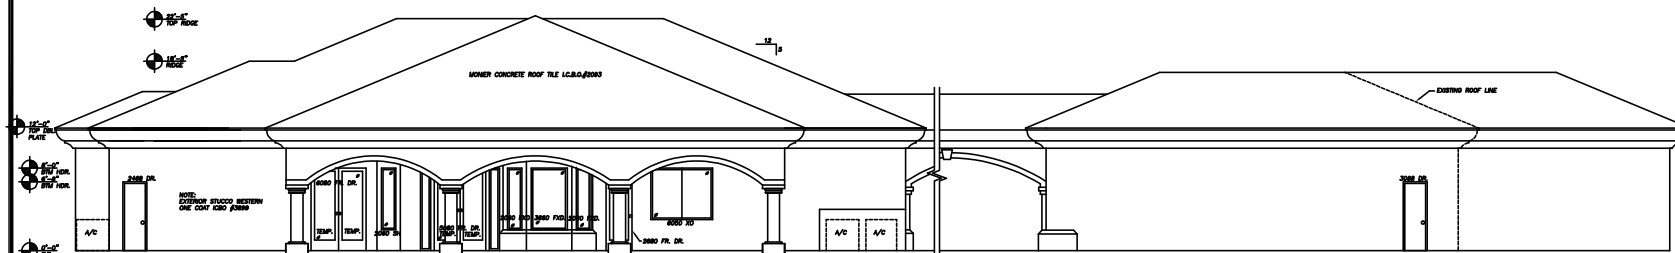

BACK ELEVATION  
SCALE 3/16"=1'-0"

DESIGNED BY  
**FINELINZ DRAFTING**  
CUSTOM HOME DESIGNS  
PHOTO © 2020

DRAWN	JAY GARBOW
CHECKED	CHECKED
DATE	MO/DY/YR
SCALE	AS SHOWN
JOB	
CLIENT	FILE EXT
SHEET	
A-7	
OF 10 SHEETS	