


FLOOR PLAN
CONNER HOUSE

DESIGNED BY
FINE LINZ DRAFTING
CHECKED
DATE
SCALE
AS SHOWN
DATE
DRAWN
DATE
SHEET
A-2
OF 10 SHEETS

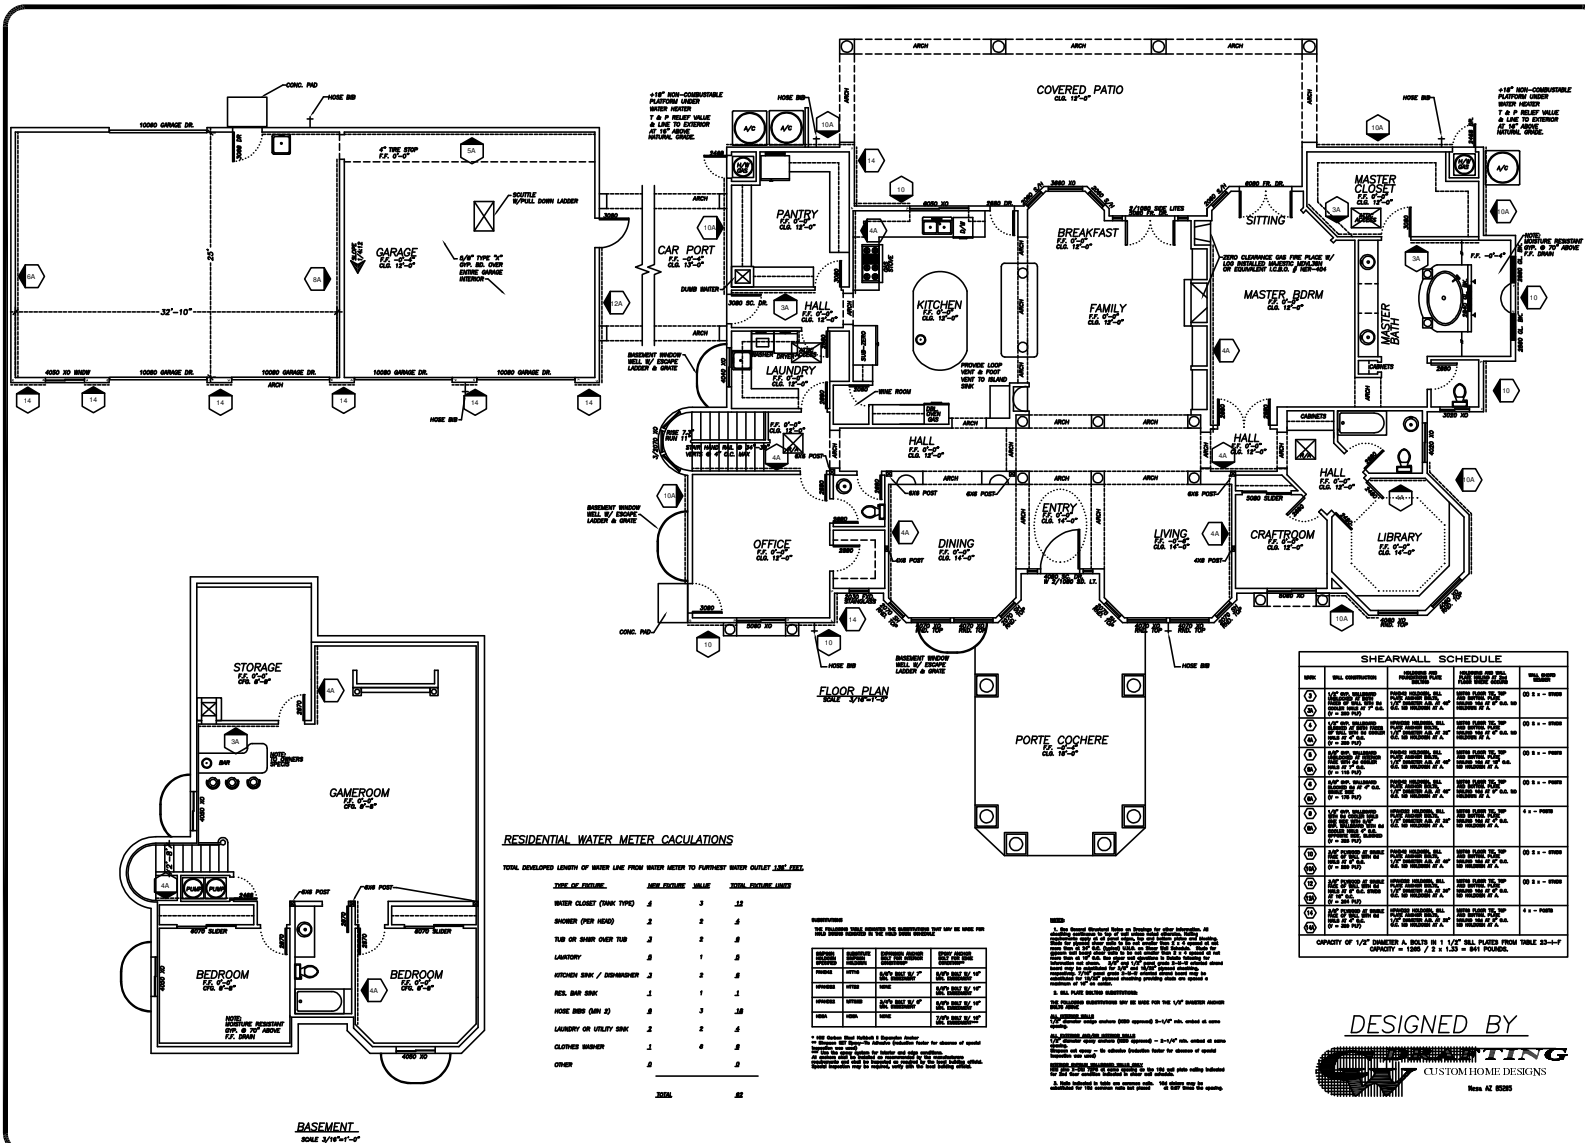

RESIDENTIAL WATER METER CALCULATIONS

TOTAL DEVELOPED LENGTH OF WATER LINE FROM WATER METER TO FURthest WATER OUTLET LINE FEET.


NOTES:



SHEARWALL SCHEDULE

Mark H. Bost